


KEY NO.	DESCRIPTION	TOP ELEV.	PENETRATES IN FEET			DISPOSITION
			EXISTING PART 77		EXISTING 20:1 TLP	
			PRIMARY	7:1		
5.3	TREES	1056.8		0-11'		REMOVE
5.6	TREES	1046.3	1'		1'	REMOVE
5.7	TREES	1055.0	0-6'			REMOVE
5.8	TREES	1058.9	0-10'		0-10'	REMOVE

MAGNETIC DECLINATION
0° 0' W (FEB 2009)

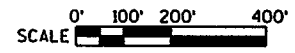


LEGEND

- 8.6 OBSTRUCTION KEY NO.
- 15' ROAD CLEARANCE IN FEET
- 900.7 ELEVATION
- POWER OR TELEPHONE POLE
- P.L. - EXISTING PROPERTY LINE
- ULT. P.L. - PROPOSED PROPERTY LINE
- C.Z.E. - CLEAR ZONE EASEMENT LINE
- A.E. - AVIGATION EASEMENT LINE

APPROACH CATEGORY A & B, DESIGN GROUP I & II, SMALL AIRCRAFT, 1-MILE MINIMUMS

OBSTRUCTION SURVEY: DEC 2005

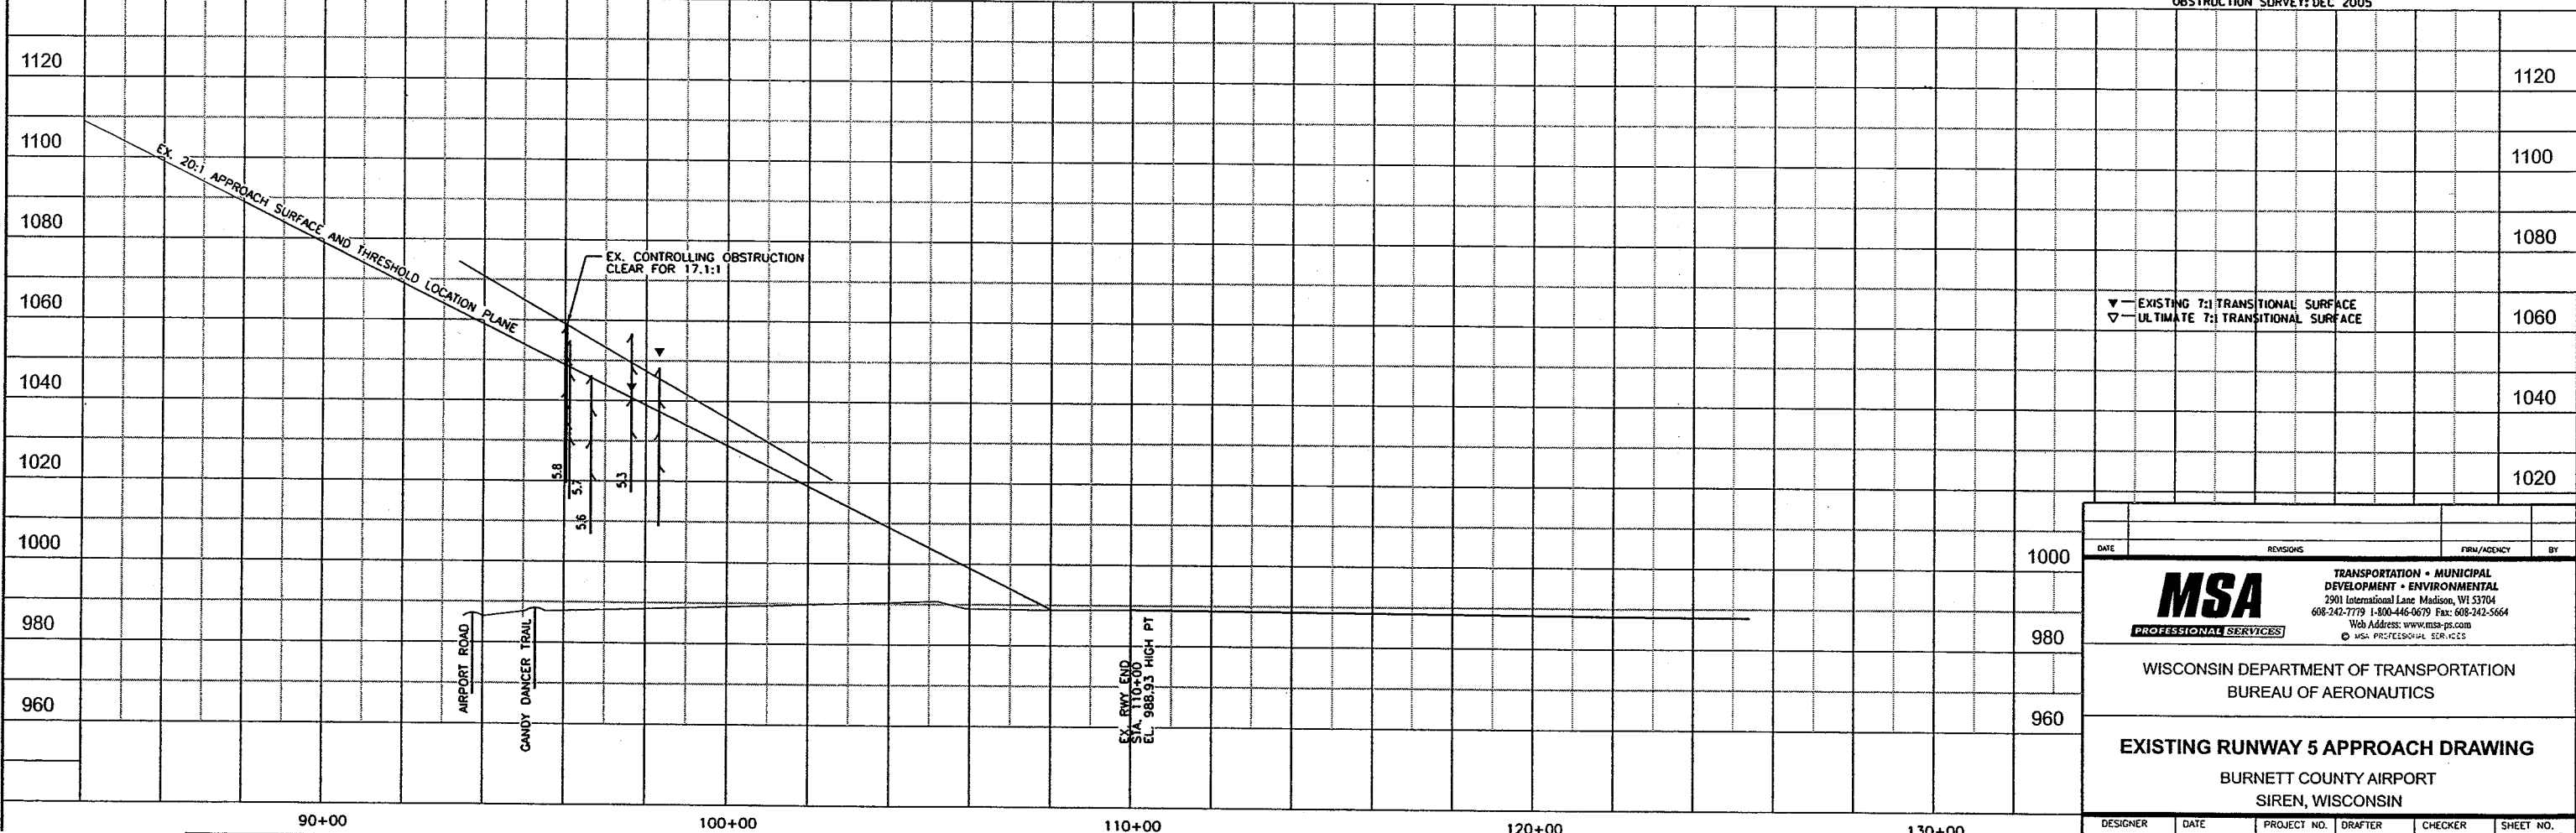

DATE	REVISIONS	FIRM/AGENCY	BY
TRANSPORTATION • MUNICIPAL DEVELOPMENT • ENVIRONMENTAL 2901 International Lane, Madison, WI 53704 608-242-7179 1-800-445-0679 Fax: 608-242-5664 Web Address: www.msa-ps.com © MSA PROFESSIONAL SERVICES			
WISCONSIN DEPARTMENT OF TRANSPORTATION BUREAU OF AERONAUTICS			
EXISTING RUNWAY 5 APPROACH DRAWING BURNETT COUNTY AIRPORT SIREN, WISCONSIN			
DESIGNER MAG	DATE 2/27/09	PROJECT NO. 9504200	DRAFTER MAG
CHECKER MAH	SHEET NO. 6		

k:\alplapp5.dgn Mar 09, 2009 MGraczyk