

| KEY NO. | DESCRIPTION | TOP ELEV. | PENETRATES IN FEET | | DISPOSITION |
|---------|--------------|-----------|--------------------|-------|-------------------|
| | | | EXISTING PART 77 | | |
| | | | 20:1 | 7:1 | |
| 32.1 | TREES | 1050.3 | | 0-11 | REMOVE |
| 32.2 | TREES | 1054.7 | | 20-24 | REMOVE |
| 32.3 | TREES | 1050.2 | | 20-33 | REMOVE |
| 32.5 | STH 35 | 991.1 | 1 | | 3 MOVE RUNWAY END |
| 32.7 | AIRPORT ROAD | 989.5 | | | 1 MOVE RUNWAY END |
| 32.8 | TREES | 1063.7 | | 4 | REMOVE |
| 32.11 | TREES | 1037.8 | 0-7 | | 0-7 REMOVE |
| 32.12 | TREES | 1059.1 | | 11 | REMOVE |
| 32.13 | TREES | 1043.8 | 0-13 | | 0-13 REMOVE |
| 32.19 | TREES | 1053.4 | 0-16 | 0-9 | 0-16 REMOVE |
| 32.20 | TREES | 1047.3 | | | -7 REMOVE |
| 32.22 | TREES | 1066.7 | 0-8 | | 0-8 REMOVE |

MAGNETIC DECLINATION
0° 0' E (FEB 2009)




SCALE 0' 100' 200' 400'

- LEGEND**
- 8.6 OBSTRUCTION KEY NO.
 - 15' ROAD CLEARANCE IN FEET
 - 900.7 ELEVATION
 - POWER OR TELEPHONE POLE
 - P.L. EXISTING PROPERTY LINE
 - U.L.P.L. PROPOSED PROPERTY LINE
 - C.Z.E. CLEAR ZONE EASEMENT LINE
 - A.E. AVIGATION EASEMENT LINE

APPROACH CATEGORY A & B, DESIGN GROUP I & II, SMALL AIRCRAFT, VISUAL MINIMUMS

OBSTRUCTION SURVEY: FEB 2005, OCT 2007 & NOV 2008

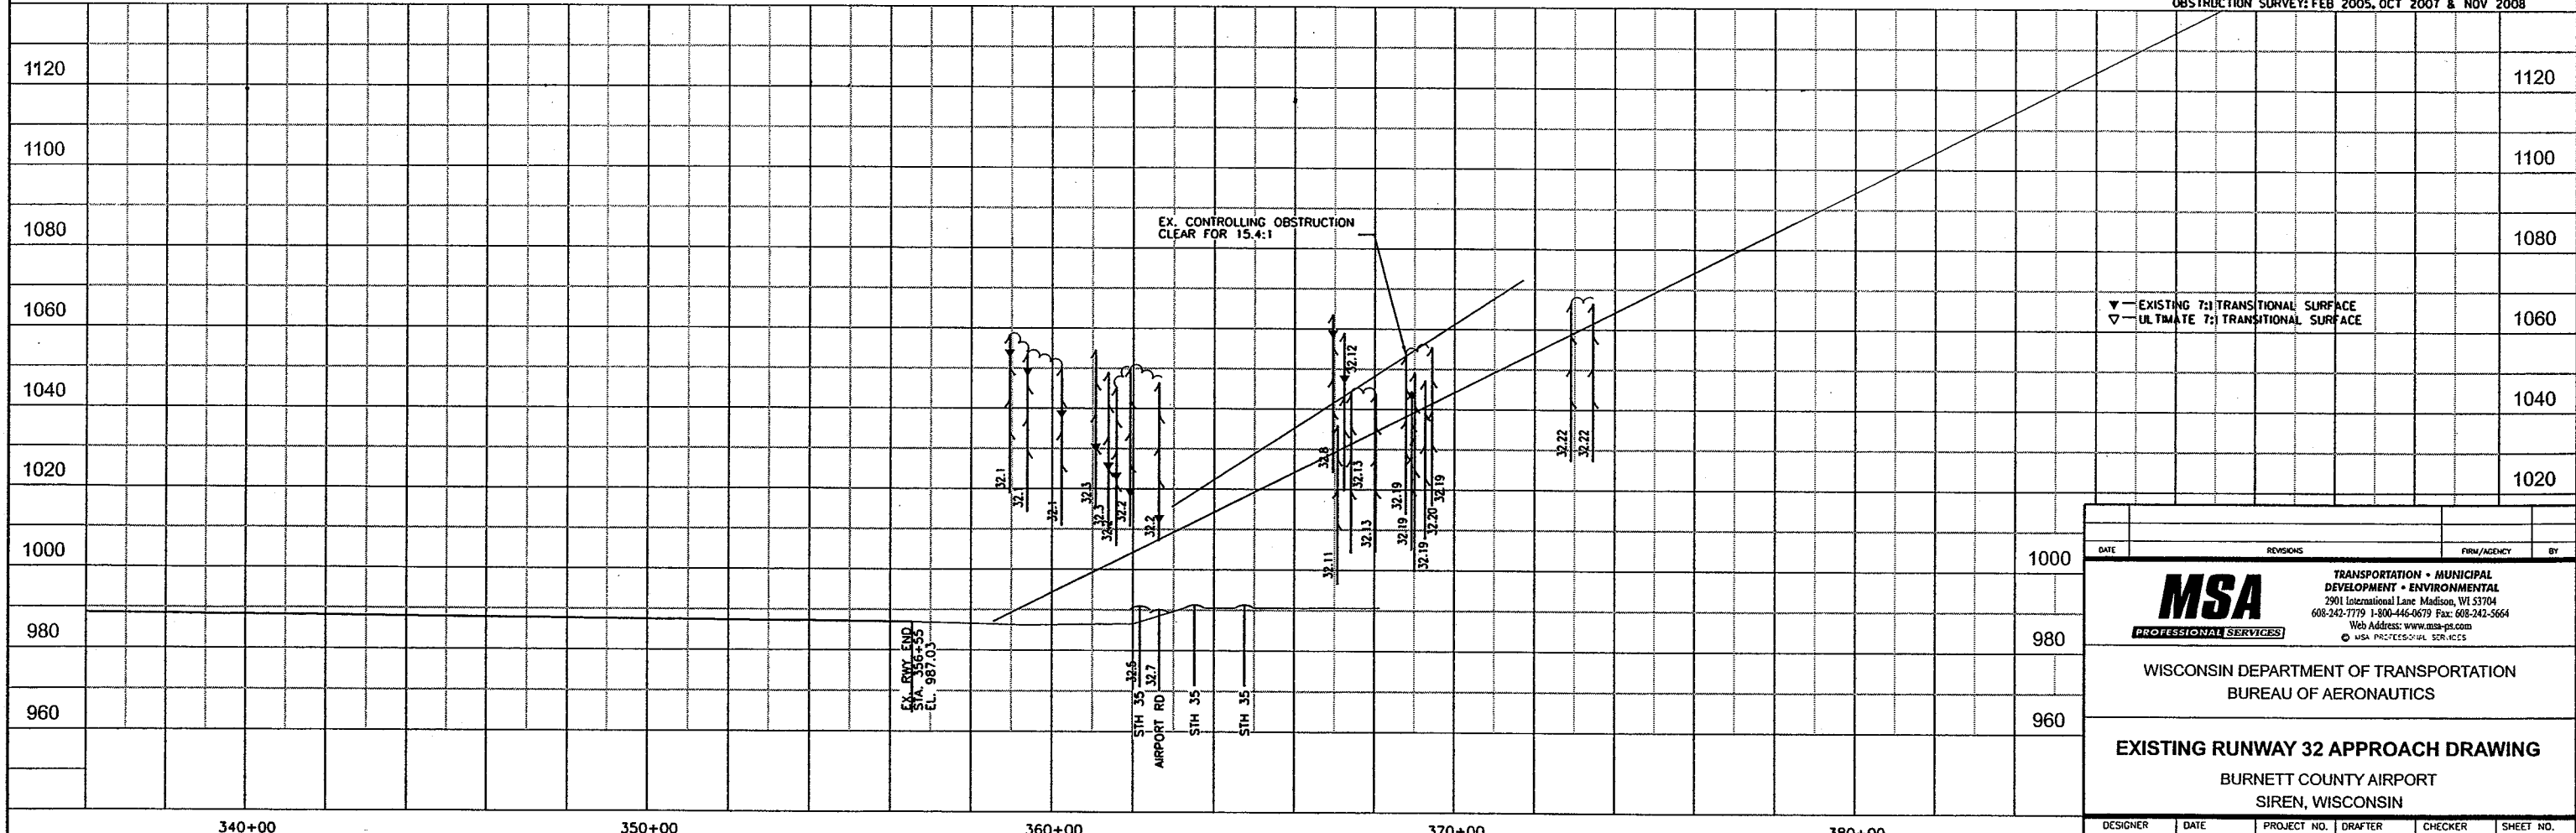

| | | | |
|---|-----------------|------------------------|----------------|
| DATE | REVISIONS | FIRM/AGENCY | BY |
| <p>MSA PROFESSIONAL SERVICES</p> <p>TRANSPORTATION • MUNICIPAL DEVELOPMENT • ENVIRONMENTAL 2901 International Lane Madison, WI 53704 608-242-7779 1-800-446-0679 Fax: 608-242-5664 Web Address: www.msa-ps.com © MSA PROFESSIONAL SERVICES</p> | | | |
| <p>WISCONSIN DEPARTMENT OF TRANSPORTATION BUREAU OF AERONAUTICS</p> | | | |
| <p>EXISTING RUNWAY 32 APPROACH DRAWING BURNETT COUNTY AIRPORT SIREN, WISCONSIN</p> | | | |
| DESIGNER MAG | DATE 2/27/08 | PROJECT NO. 9504200 | DRAFTER MAG |
| CHECKER MAH | SHEET NO. 12 | | |